



PLAN VIEW

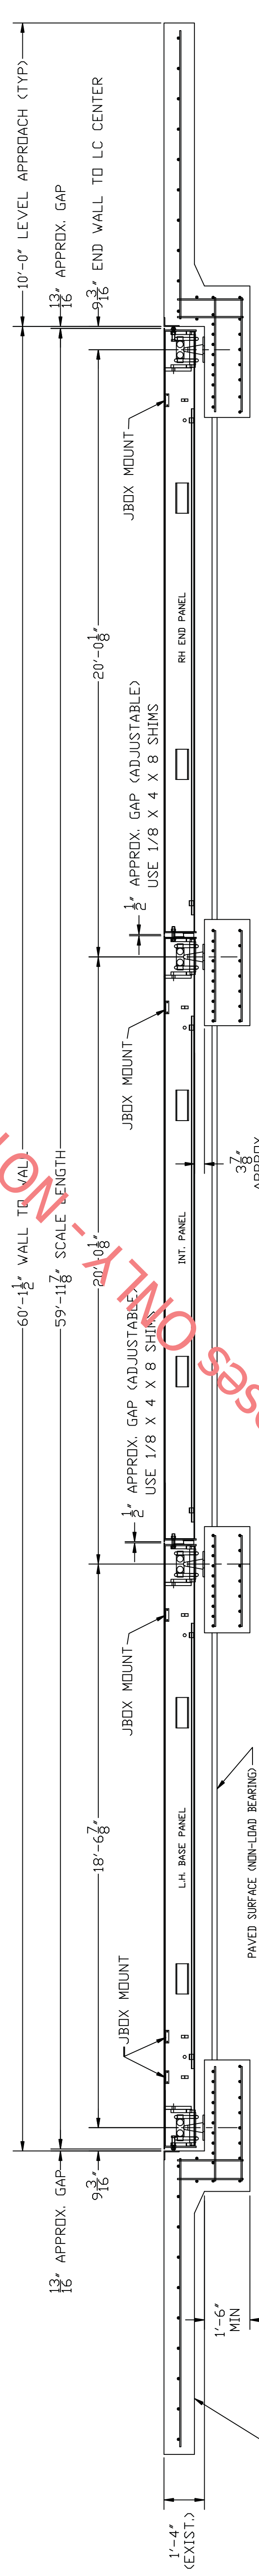

ELEVATION SECTION

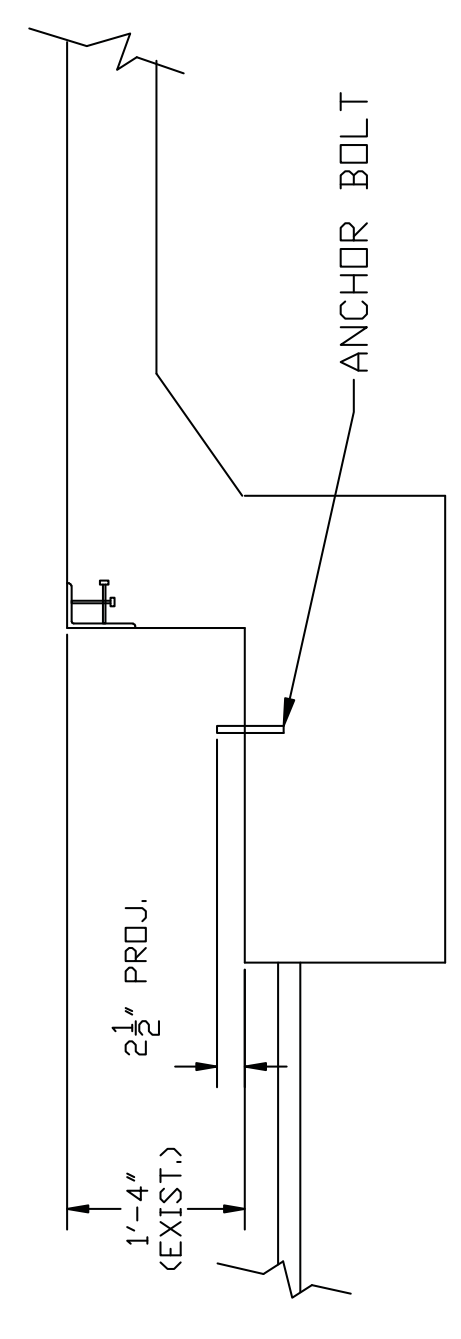

DRILL TYPE ANCHOR INFORMATION
 (DRILL TYPE ANCHORS PROVIDED WITH THE SCALE)
 FOR THE LC STANDS (16 REQUIRED)
 5/8 DIA X 6" STUD TYPE ANCHORS
 DRILL DIA 5/8", DRILL DEPTH 3 1/2"

ANCHOR DETAIL

NOTES:

1. FOUNDATION IS EXISTING DESIGN. REFER TO EXISTING FOUNDATION AND ASSEMBLY DRAWINGS FOR SPECIFICATIONS OR DIMENSIONS NOT SHOWN ON THIS DRAWING. THURMAN SCALE COMPANY SHALL NOT BE RESPONSIBLE FOR THE STABILITY OF THE FOUNDATION.
2. IN AREAS OF THE COUNTRY WHERE THERE IS SEVERE FREEZING, INCREASE THE DEPTH OF THE FOUNDATION SO THAT THE BOTTOM EXTENDS BELOW THE FROST LINE, OR PROVIDE A MINIMUM OF 12" FREE DRAINING GRANULAR MATERIAL TO PREVENT FROST HEAVE.
3. N.I.S.T. H-44 REQUIREMENTS AND LOCAL WEIGHTS AND MEASURES REGULATIONS MAY REQUIRE INSTALLATION PARAMETERS SOMEWHAT DIFFERENT THAN ILLUSTRATED ON THIS PLAN. IN ORDER TO INSURE COMPLIANCE, CONSULT THE LOCAL WEIGHTS & MEASURES OFFICE PRIOR TO CONSTRUCTION.
4. REFER TO SCALE MANUAL FOR INSTALLATION AND OPERATION INSTRUCTIONS.
5. A MINIMUM OF 24" OF CLEARANCE IS REQUIRED ON JUNCTION BOX SIDE OF THE SCALE NEAR THE BOX MOUNTS.

For illustrative purposes ONLY - NOT for construction!

THIS DRAWING IS SUPPLIED AS CHECKED BELOW:
 REFERENCE (ESTIMATES ONLY, NOT FOR CONSTRUCTION)
 CHECKED FOR CONSTRUCTION, THURMAN
 DRAWN FOR CONSTRUCTION, THURMAN
 CUSTOMER P.O.#
 CUSTOMER APPROVAL, RETURN ONE COPY.
 (ORDER ON HOLD UNTIL SIGNED COPY IS RETURNED)
 APPROVED AS DRAWN, APPROVED BY: _____ DATE: _____
 APPROVED AS NOTED, APPROVED BY: _____ DATE: _____
 TOLERANCES (UNLESS OTHERWISE SPECIFIED) ± 1/8"
 DIMENSIONS ARE IN INCHES
 THURMAN PROJECTION
 DRAWN BY: LB
 DATE: 02/18/09
 TITLE: 8560R 90K CLC 60" X 10", 16" HT.
 FOUNDATION (4 SECTION, DB, LC)
 NUMBER: 92413-EX
 REV: 0

The drawing is the property of Thurman Scale Company and is loaned to the recipient for his/her confidential use only. In consideration of the loan of this drawing, the recipient promises and agrees that it shall not be used in any way detrimental to the interests of Thurman Scale Company. This drawing shall be returned upon request, and that it shall not be reproduced, copied, loaned or otherwise disposed of, directly or indirectly, without the express written consent of Thurman Scale Company.
 THURMAN
 S C A J e
 285 E. LIVINGSTON AVE.
 LIVINGSTON, NJ 07035
 PH: (614) 281-9075
 FAX: (614) 281-8879